


## F) Surveying

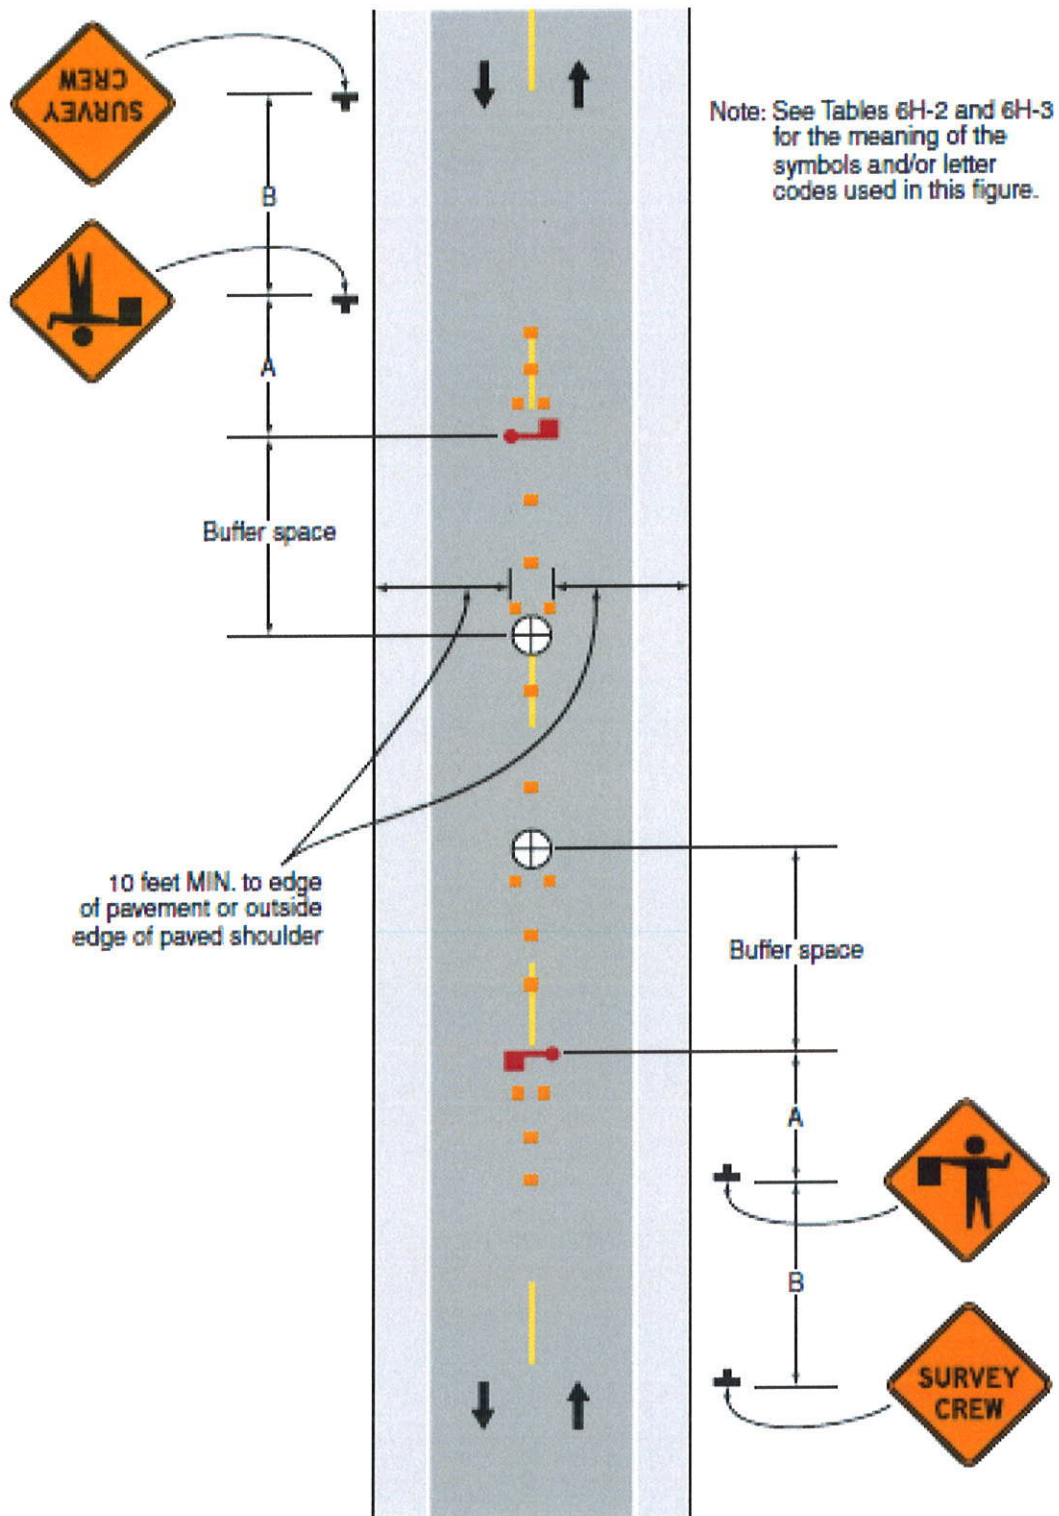

1) TA-16 Surveying along minor street (higher volume)